



①-② 通り断面図 1/200

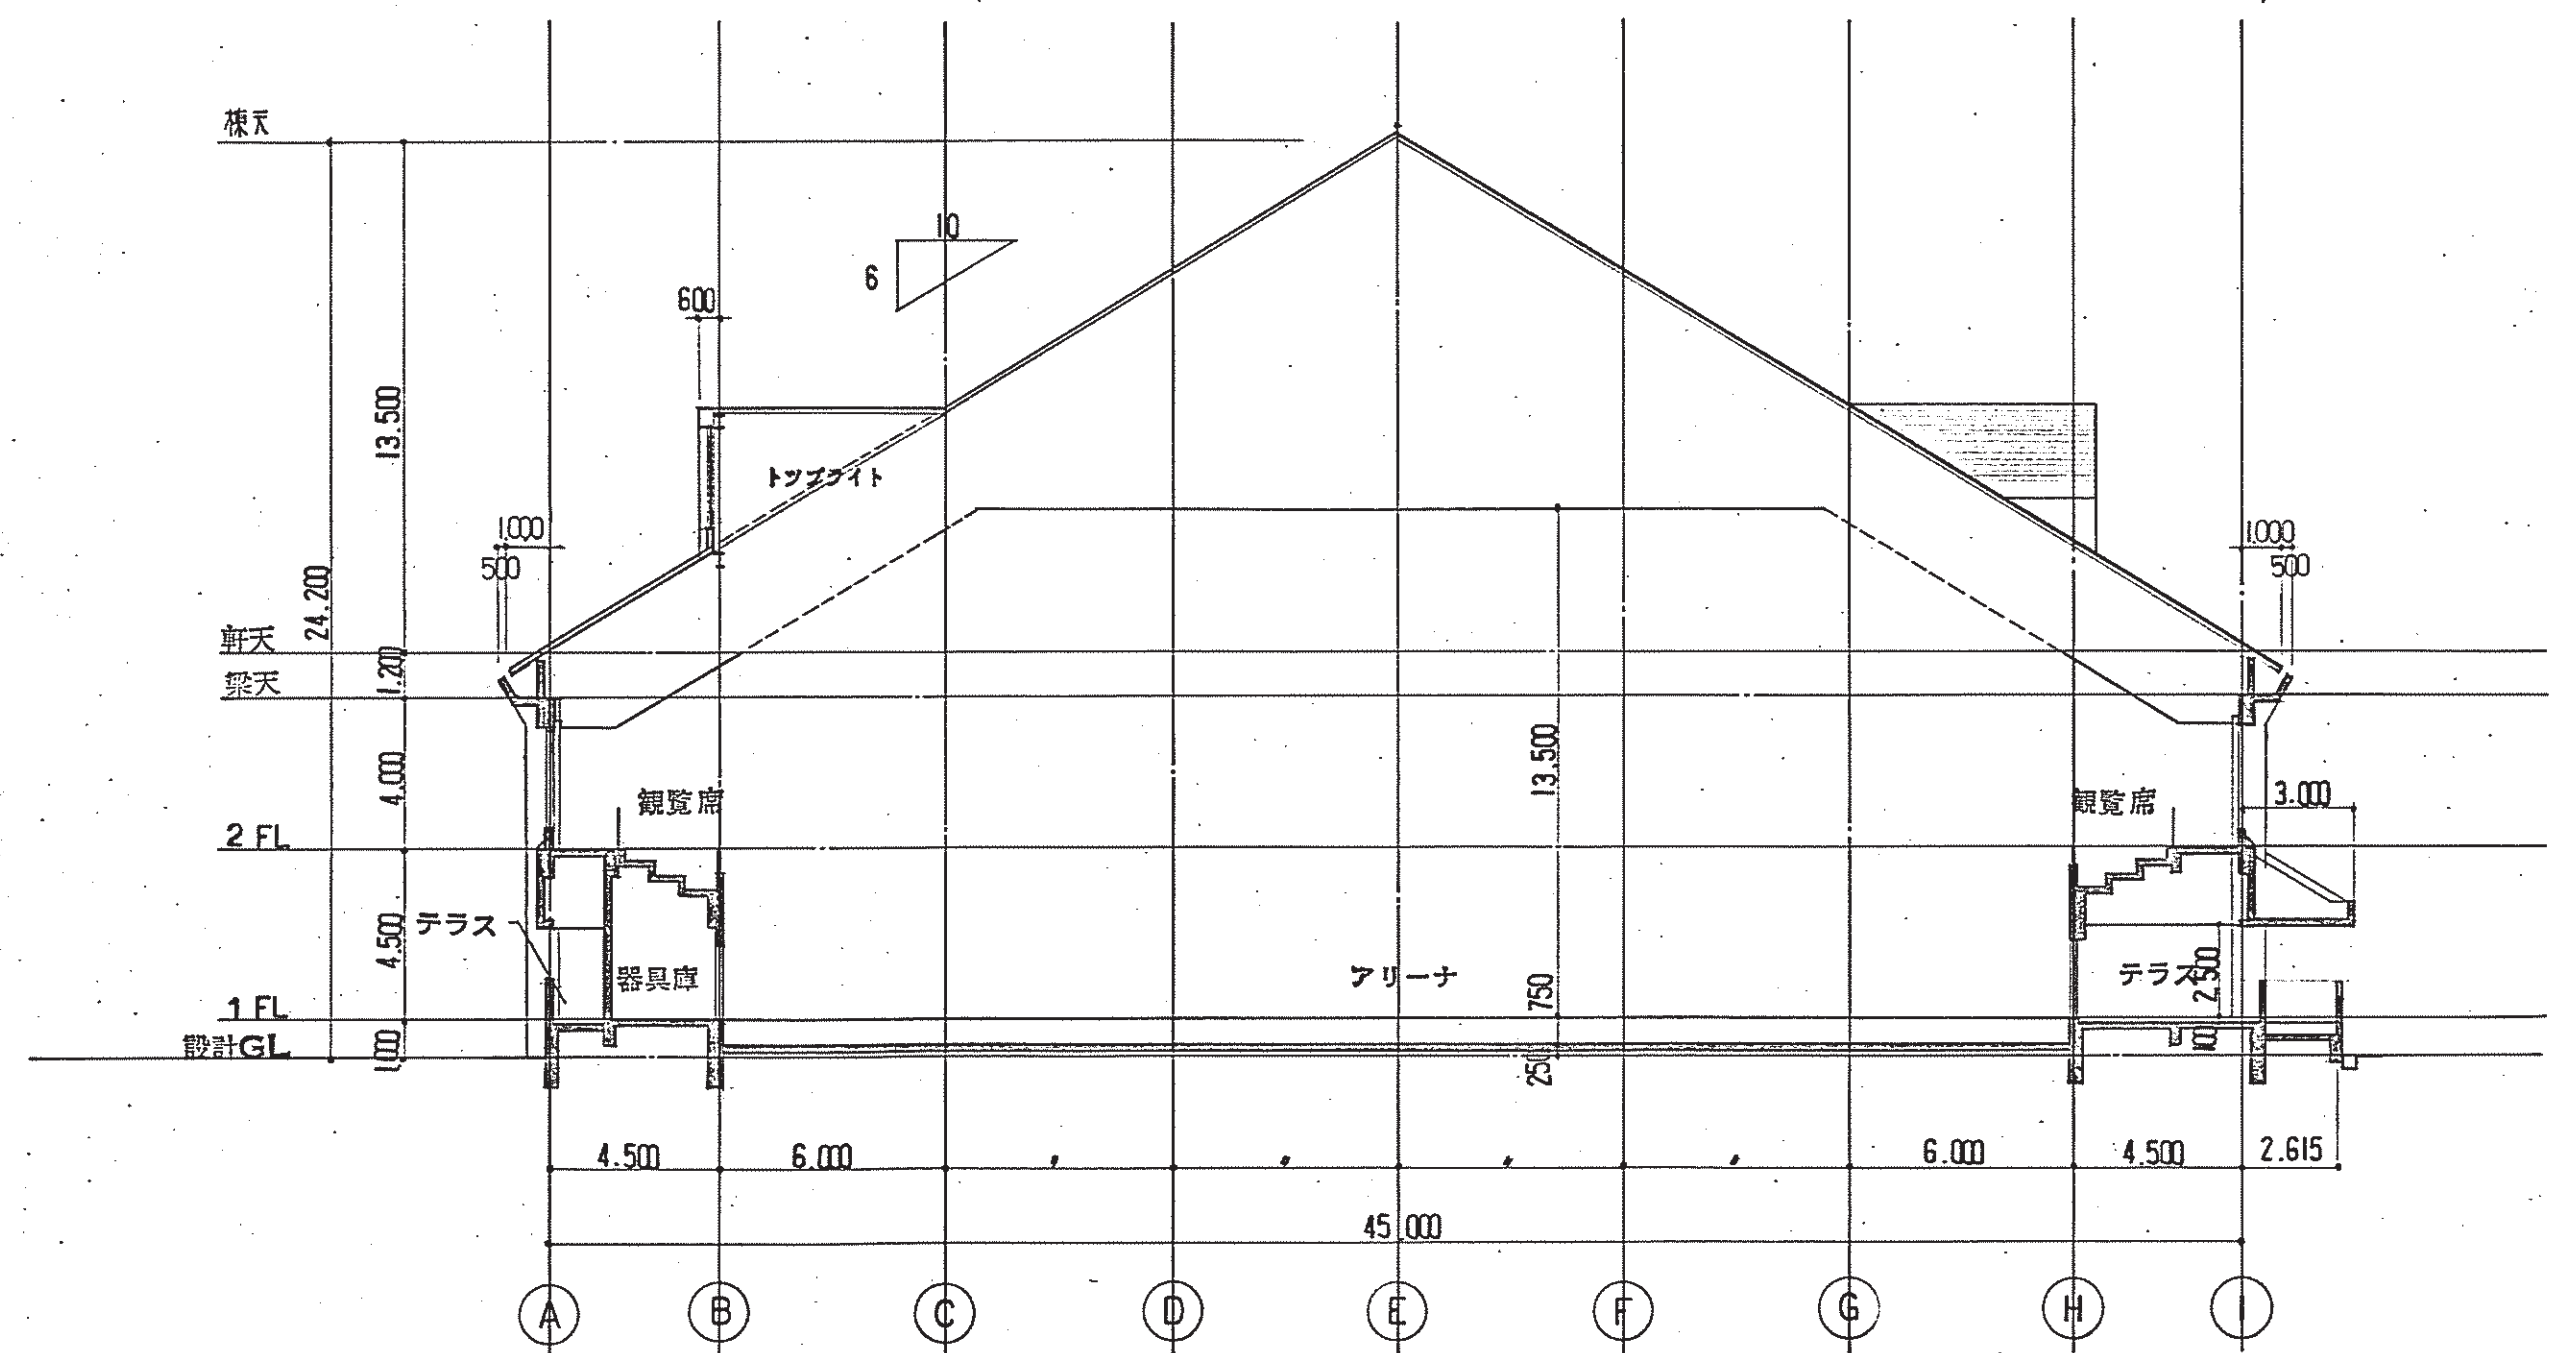

⑦-⑨ 通り断面図 1/200

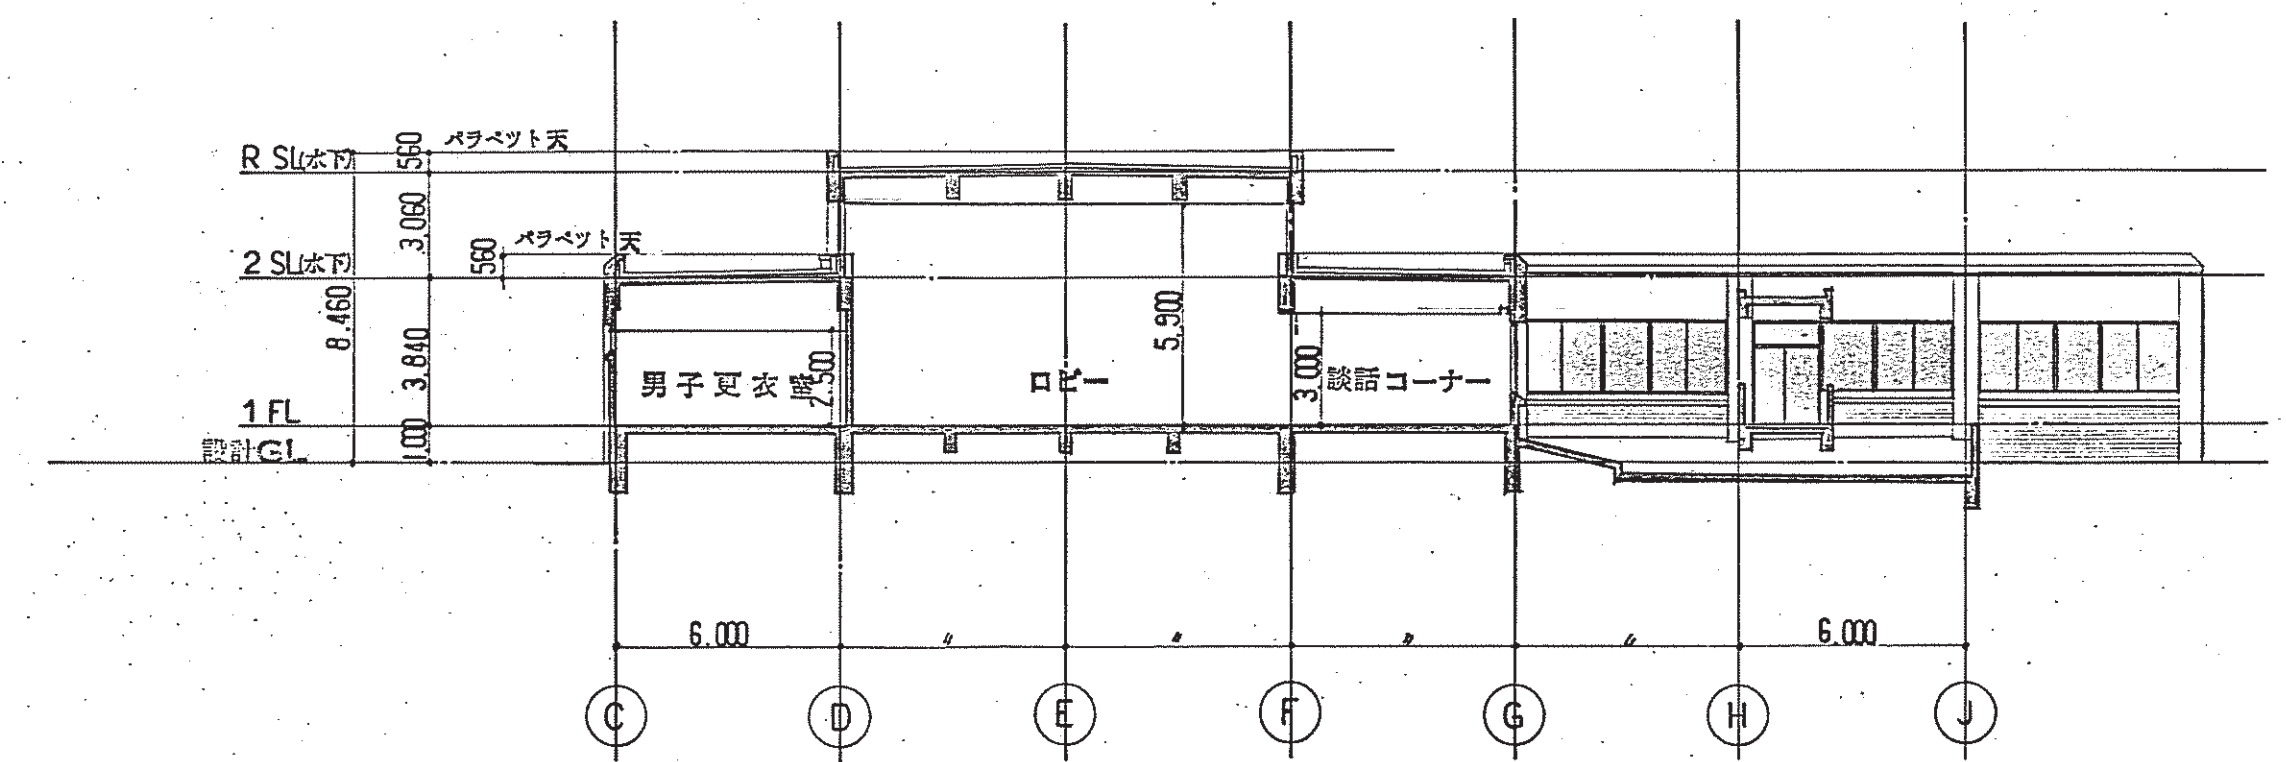

③-④ 通り断面図 1/200