


別紙6 建物配置図

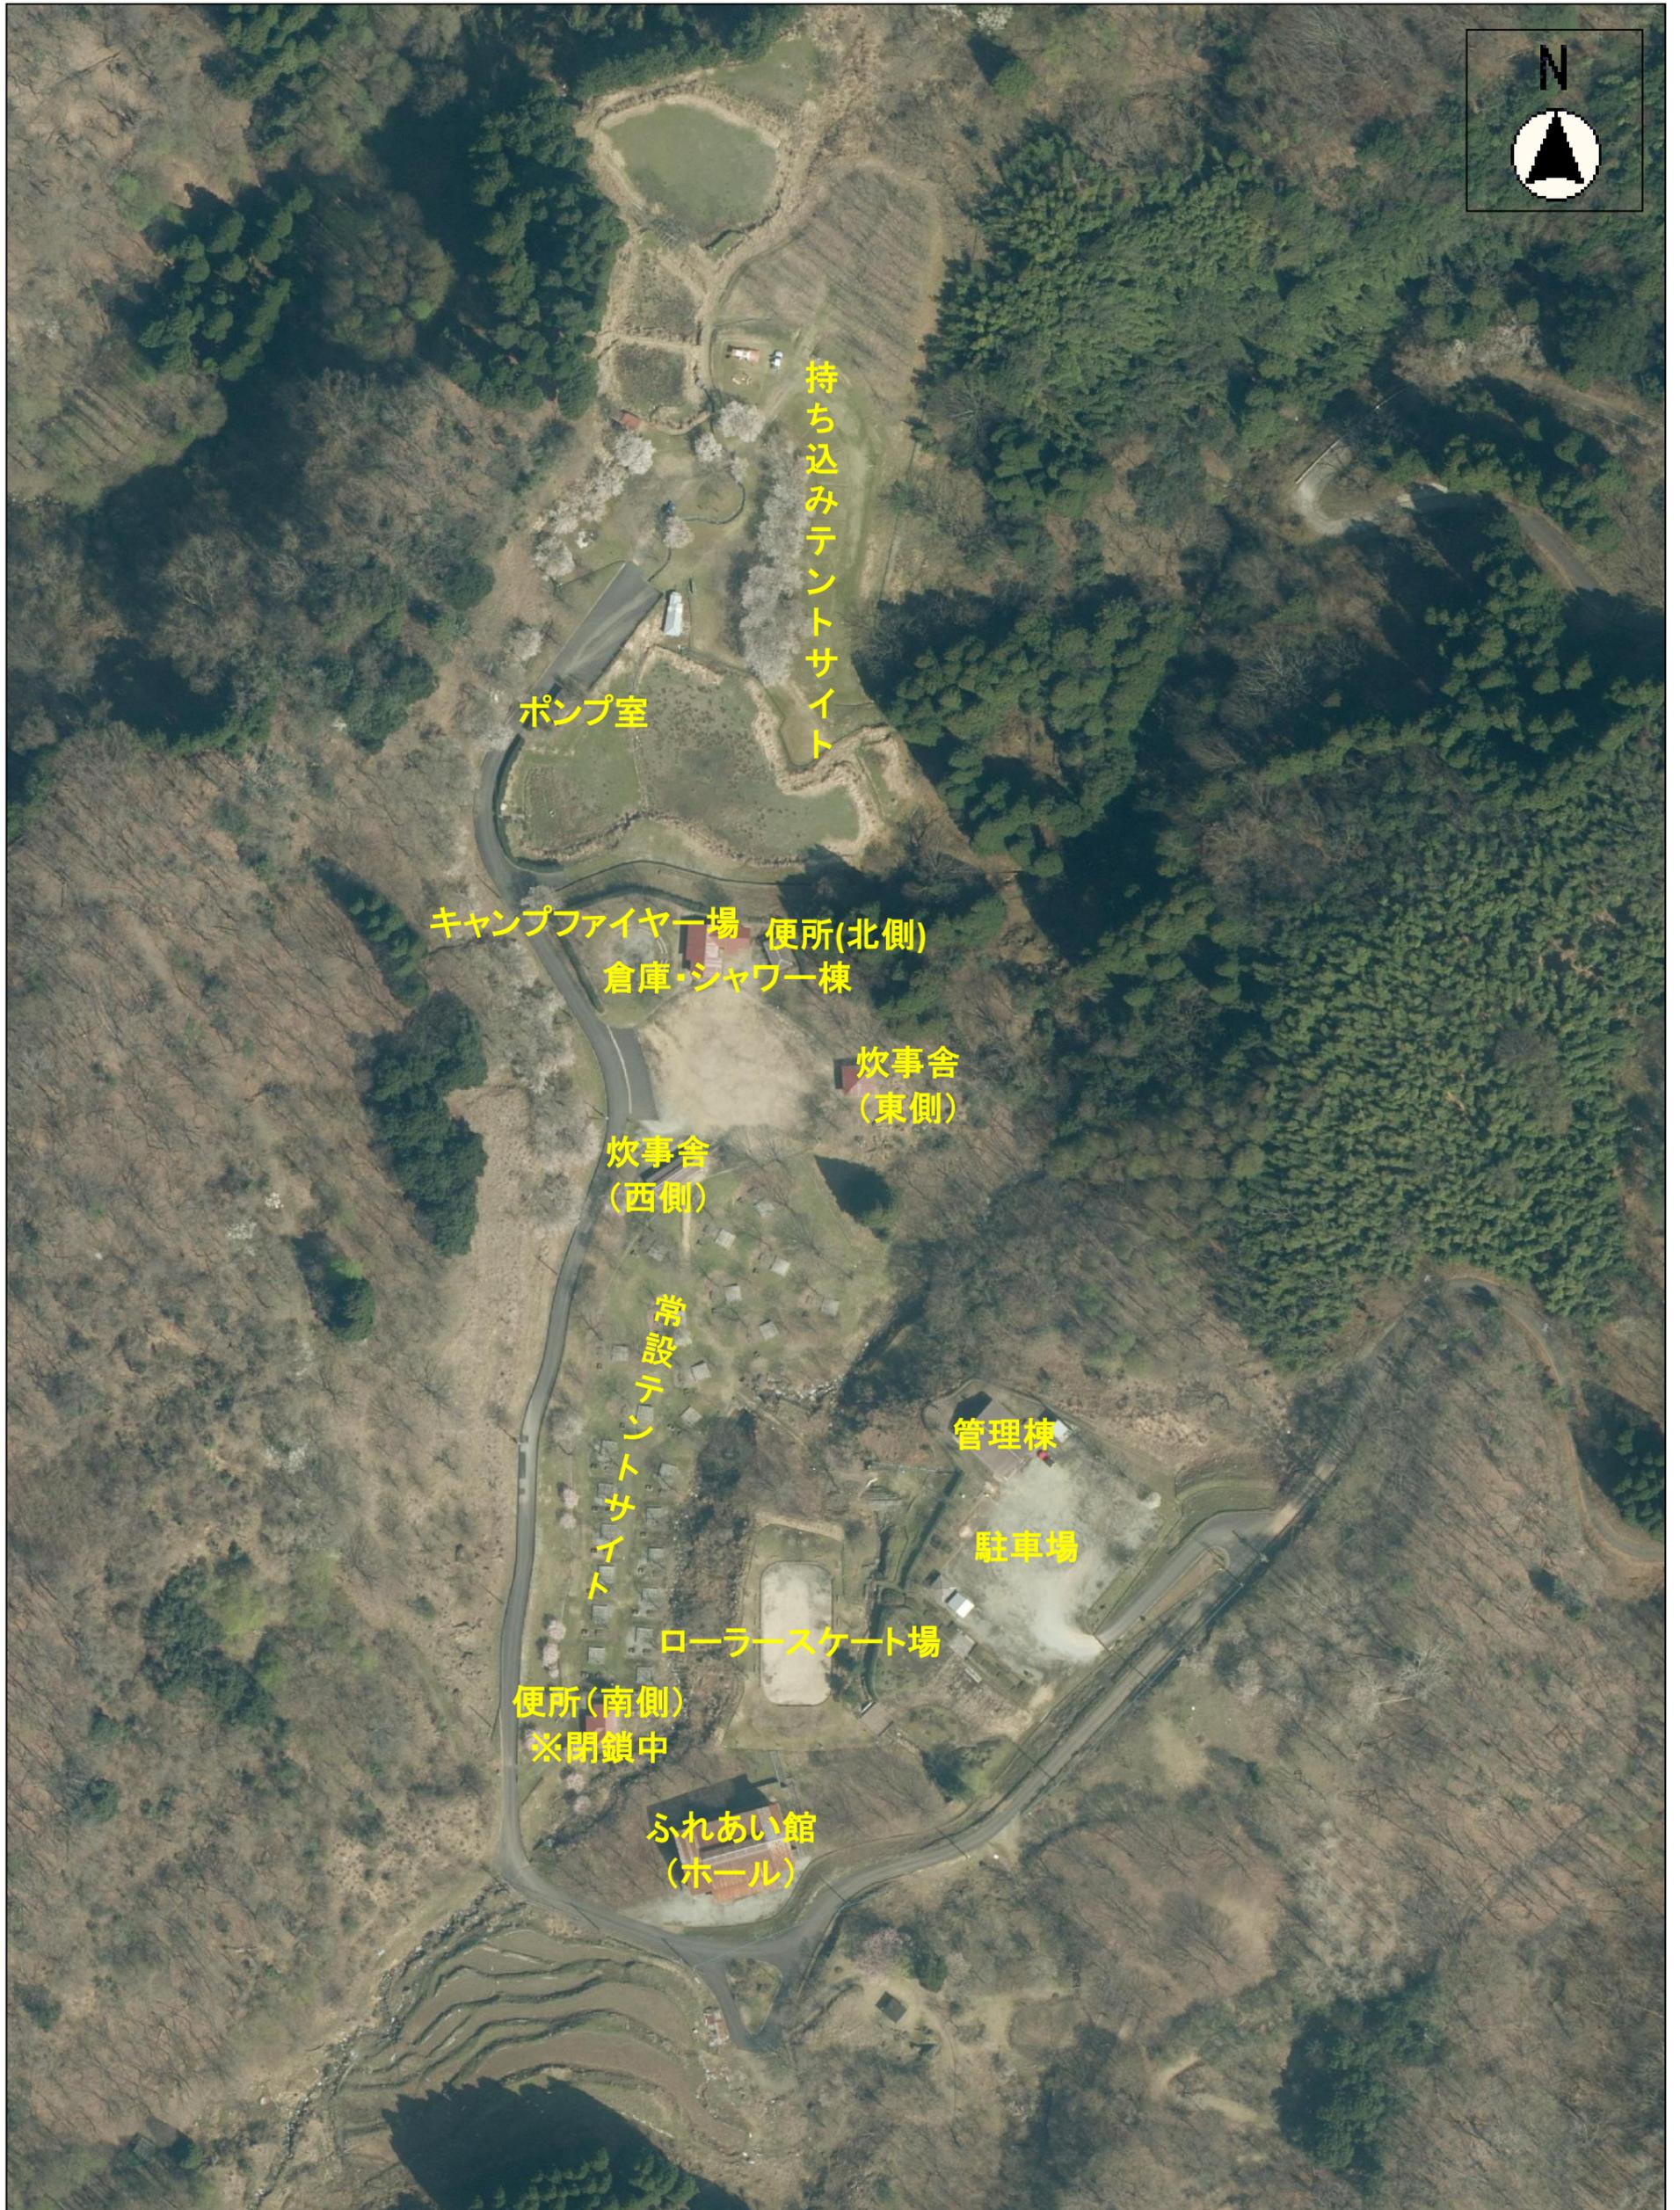

縮尺 1 : 1500

